


NOTE:

ALUMINIUM WINDOWS WITH DELUXE STANDARD SECTIONS 1.6mm thick OF APPROVED BRAND BY THE ARCHITECT/ENG HAVING SLIDING & FIXED WITH 5mm THICK PAK MADE GLASS INCLUDING RUBBER SEAL,STAY,HANDLE,LOCKS WITH WIRE GAUZE ETC,AS PER DRAWING.

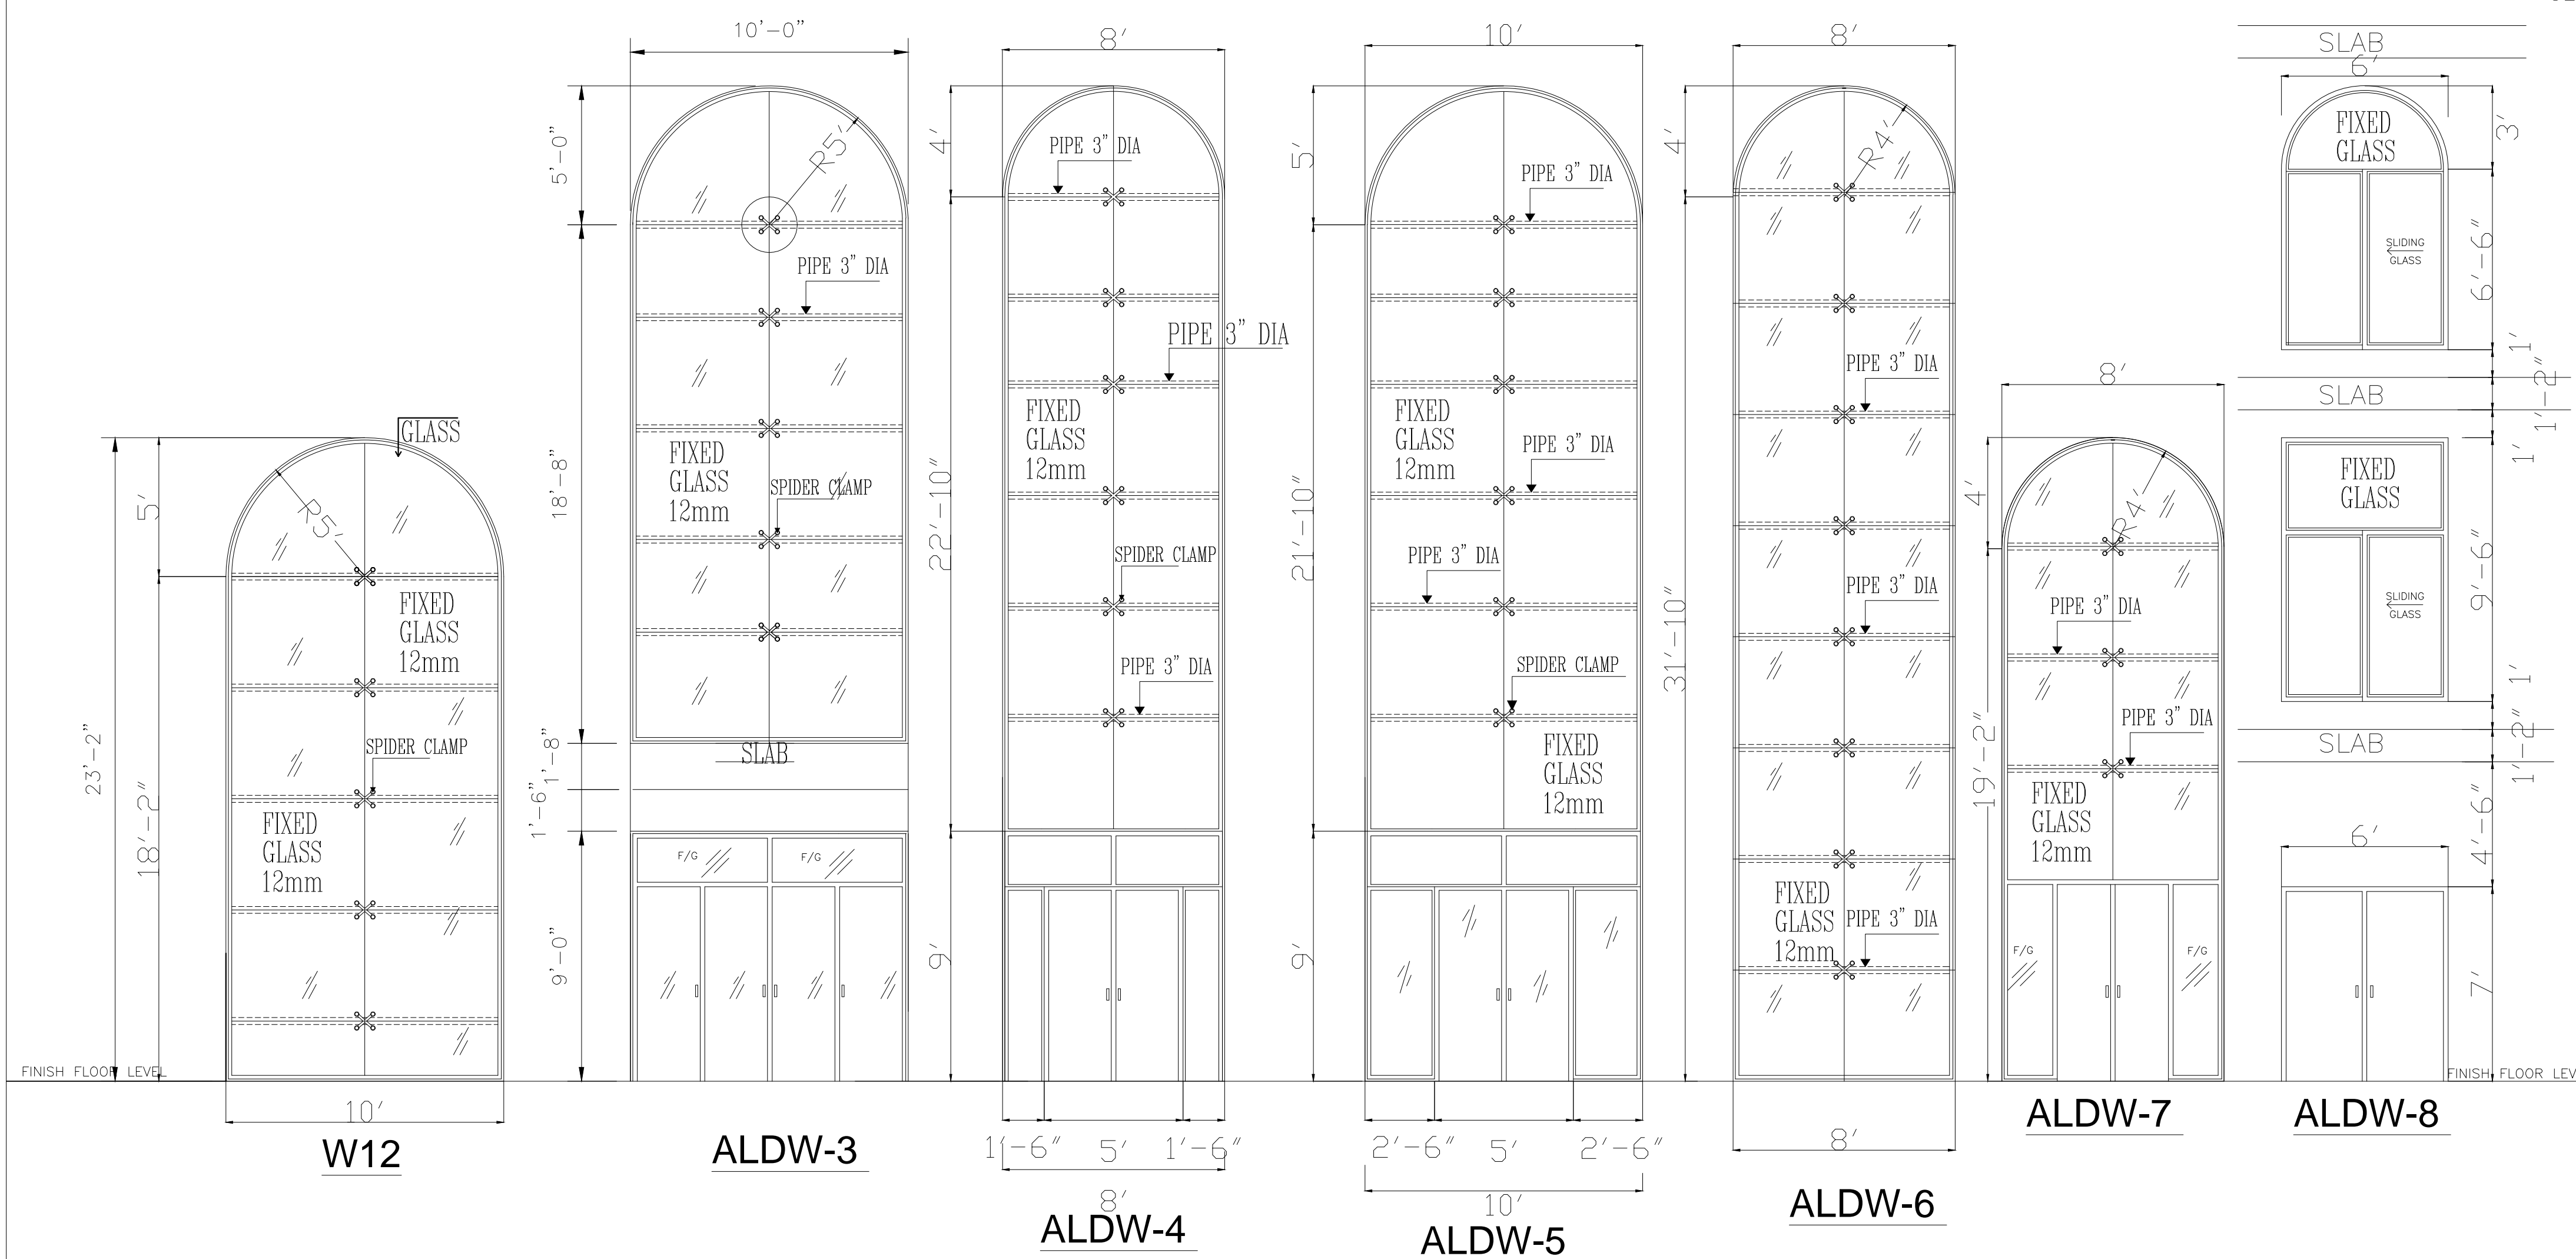

S/NO.	SIZE	CILL LEVEL	QUANTITY AT FLOOR				DESCRIPTION	
			BASEMENT	GROUND	FIRST	SECOND		ROOF
W1	8'-0"x4'-0"	3'-0"	9	7	2	0	0	SLIDING WINDOW
W2	6'-0"x4'-0"	3'-0"	14	63	56	51	0	SLIDING WINDOW
W2a	6'-0"x4'-0"	3'-0"	0	0	5	0	0	OPENABLE/FIXED GLASS WINDOW
W3	4'-0"x4'-0"	3'-0"	17	118	124	127	4	SLIDING WINDOW
W3a	4'-0"x4'-0"	3'-0"	0	9	4	0	0	OPENABLE/FIXED GLASS WINDOW
W4	2'-6"x4'-0"	3'-0"	4	17	27	38	0	OPENABLE/FIXED GLASS WINDOW
W5	6'-0"x3'-6"	3'-6"	0	1	0	0	0	SLIDING WINDOW
W6	2'-0"x4'-0"	3'-0"	0	0	1	0	0	OPENABLE/FIXED GLASS WINDOW
W7	3'-0"x4'-0"	3'-0"	0	4	0	4	4	OPENABLE/FIXED GLASS WINDOW
W8	2'-7 1/2"x8'-0"	1'-0"	0	6	0	0	0	OPENABLE/FIXED GLASS WINDOW
W9	6'-0"x4'-0"	3'-0"	1	1	1	1	0	FIXED GLASS WINDOW
W10	4'-0"x8'-0"	1'-0"	0	21	0	0	0	OPENABLE/FIXED GLASS WINDOW
W11	1'-6"x4'-0"	3'-0"	0	21	0	0	0	OPENABLE/FIXED GLASS WINDOW
W12	10'-0"x23'-2"	0'-0"	0	0	2	2	0	OPENABLE/FIXED GLASS WINDOW
V1	8'-0"x2'-0"	9'-0"	6	0	0	0	0	OPENABLE/FIXED GLASS VENTILATOR
V2	6'-0"x2'-0"	9'-0"	17	0	0	0	0	OPENABLE/FIXED GLASS VENTILATOR
V3	4'-0"x2'-0"	9'-0"	40	0	0	0	0	OPENABLE/FIXED GLASS VENTILATOR
V4	3'-0"x2'-0"	9'-0"	12	0	0	0	0	OPENABLE/FIXED GLASS VENTILATOR
V6	2'-6"x2'-0"	5'-0"	0	20	65	94	0	OPENABLE/FIXED GLASS VENTILATOR
V7	2'-0"x2'-0"	5'-0"	0	2	7	8	0	OPENABLE/FIXED GLASS VENTILATOR
V9	6'-0"x2'-0"	5'-0"	0	2	0	0	0	OPENABLE/FIXED GLASS VENTILATOR
V10	3'-0"x2'-0"	5'-0"	0	6	0	0	0	OPENABLE/FIXED GLASS VENTILATOR
V11	4'-0"x2'-0"	5'-0"	0	3	0	0	0	OPENABLE/FIXED GLASS VENTILATOR
ALDW3	10'-0"x35'-10"	0'-0"	0	1	1	1	0	FIXED GLASS WINDOW
ALDW4	8'-0"x35'-10"	0'-0"	0	3	3	3	0	FIXED GLASS WINDOW
ALDW5	10'-0"x35'-10"	0'-0"	0	1	1	1	0	FIXED GLASS WINDOW
ALDW6	8'-0"x35'-10"	0'-0"	0	1	1	1	0	FIXED GLASS WINDOW
ALDW7	8'-0"x23'-2"	0'-0"	0	2	2	2	0	FIXED GLASS WINDOW
ALDW8	6'-0"x35'-10"	0'-0"	0	2	2	2	0	FIXED GLASS WINDOW