


HAND RAIL FRONT ELEVATION

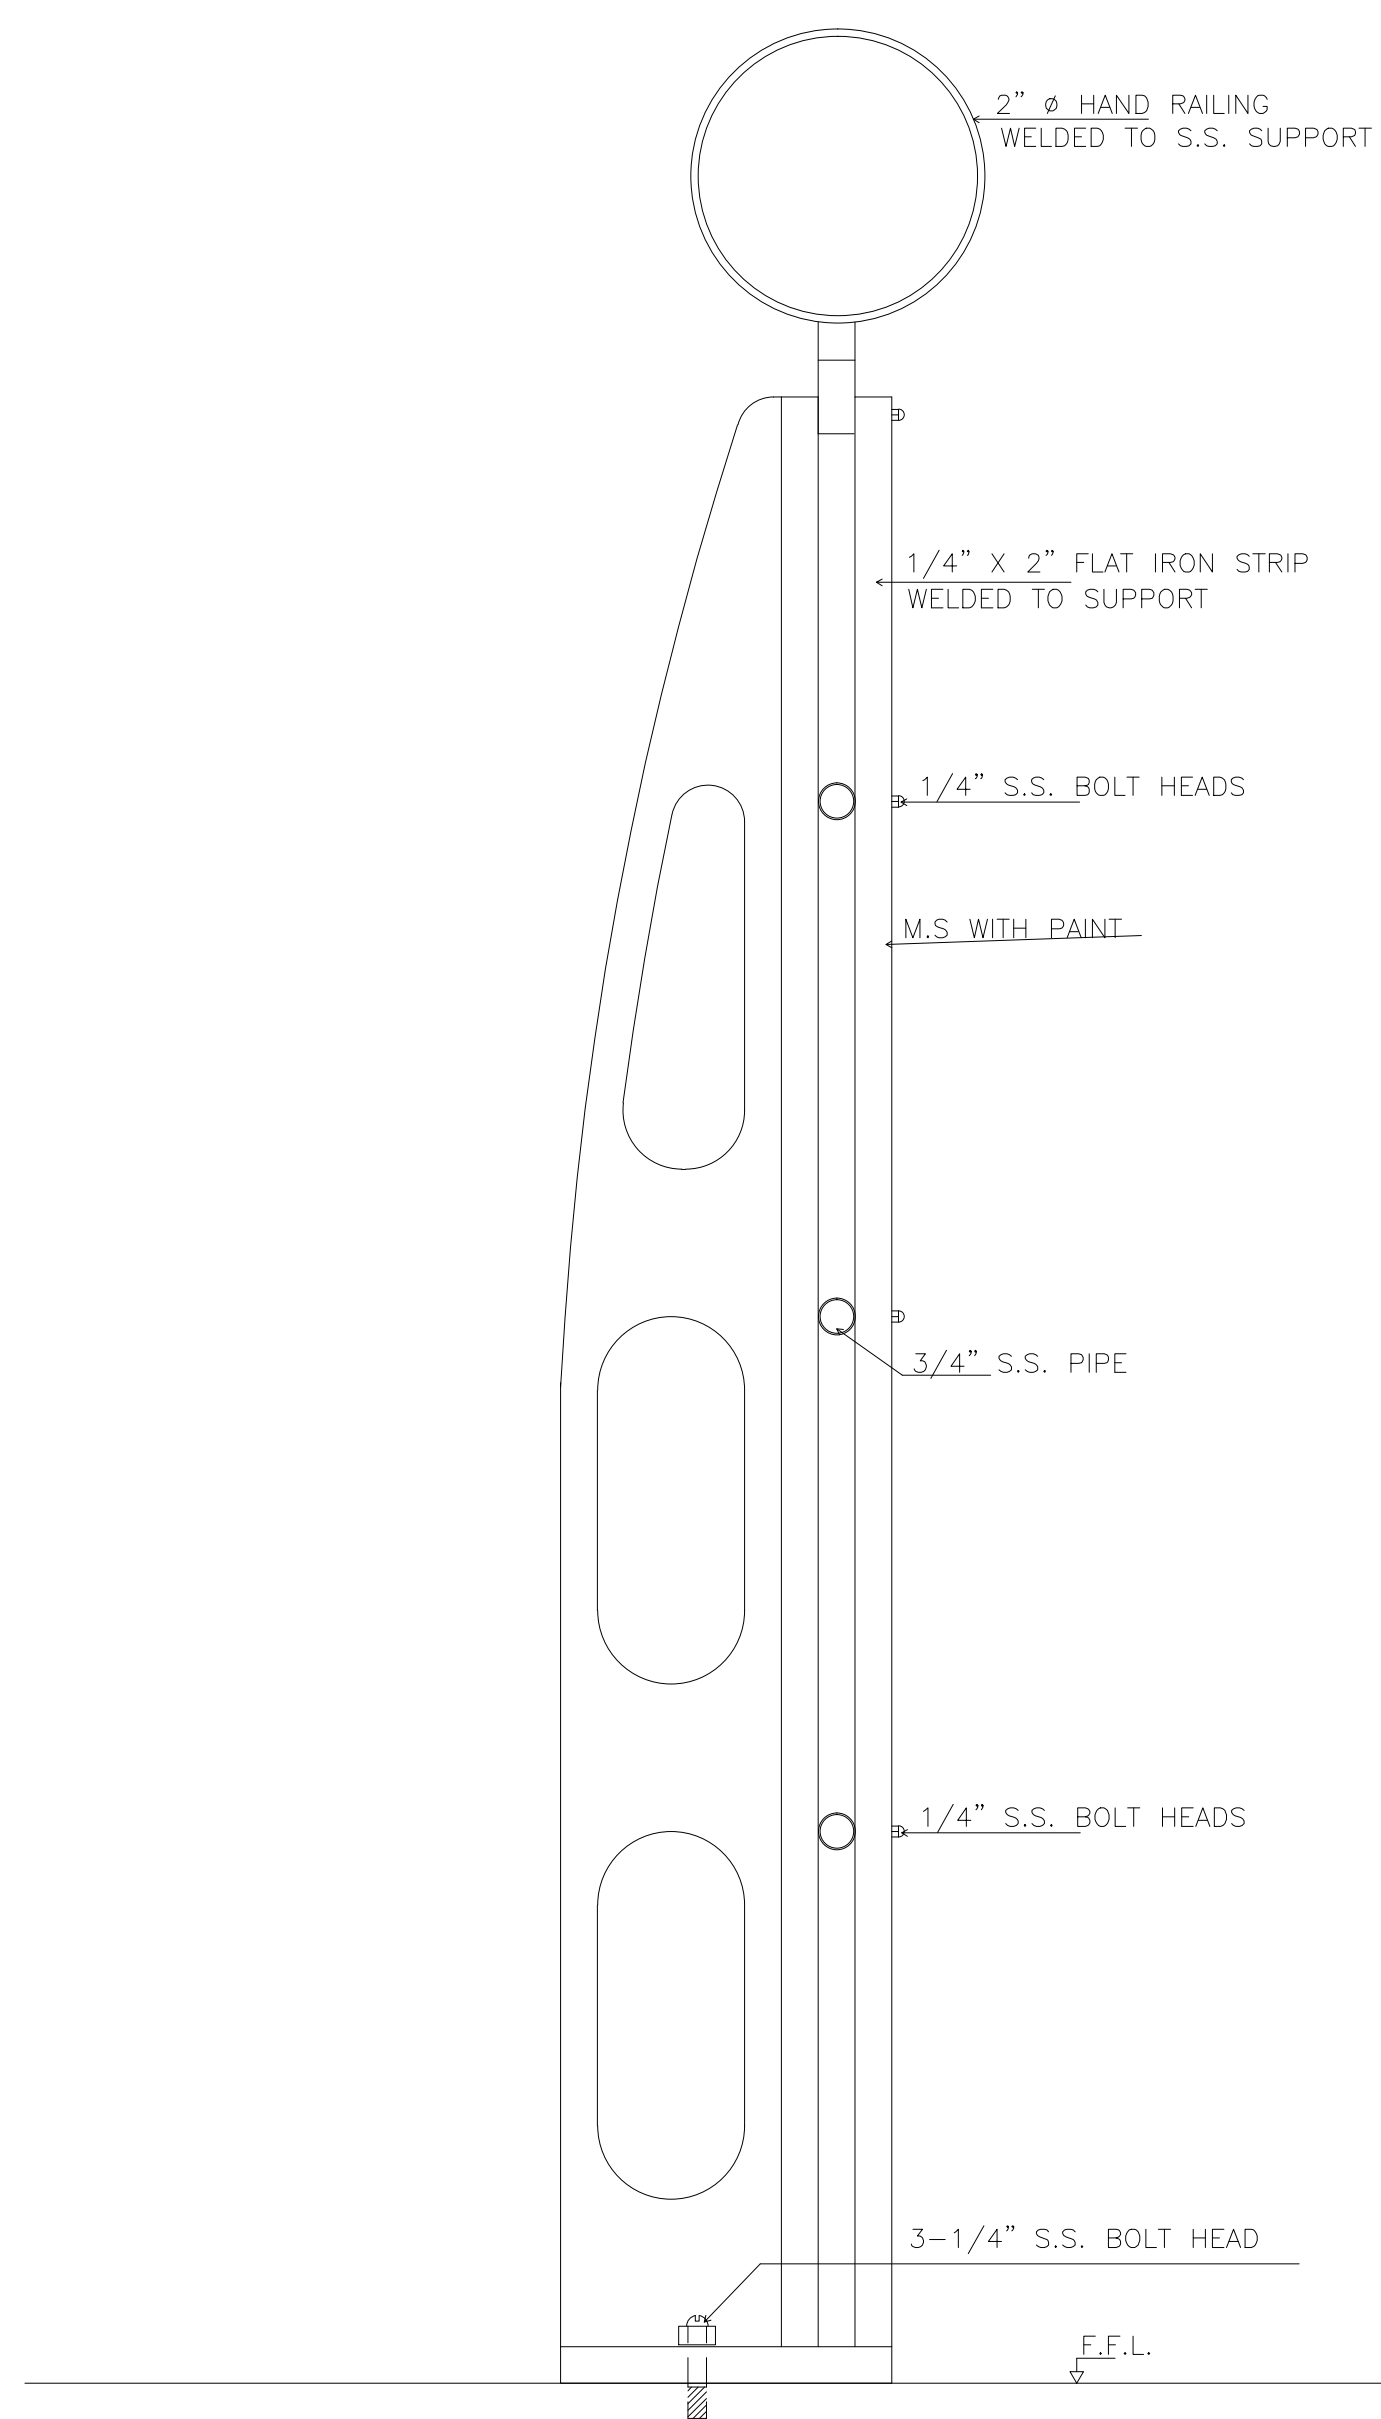

HAND RAIL SITE ELEVATION